
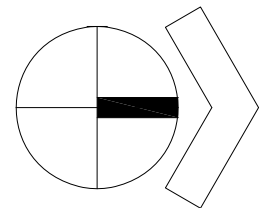


6th Street

Stevenson Dr.

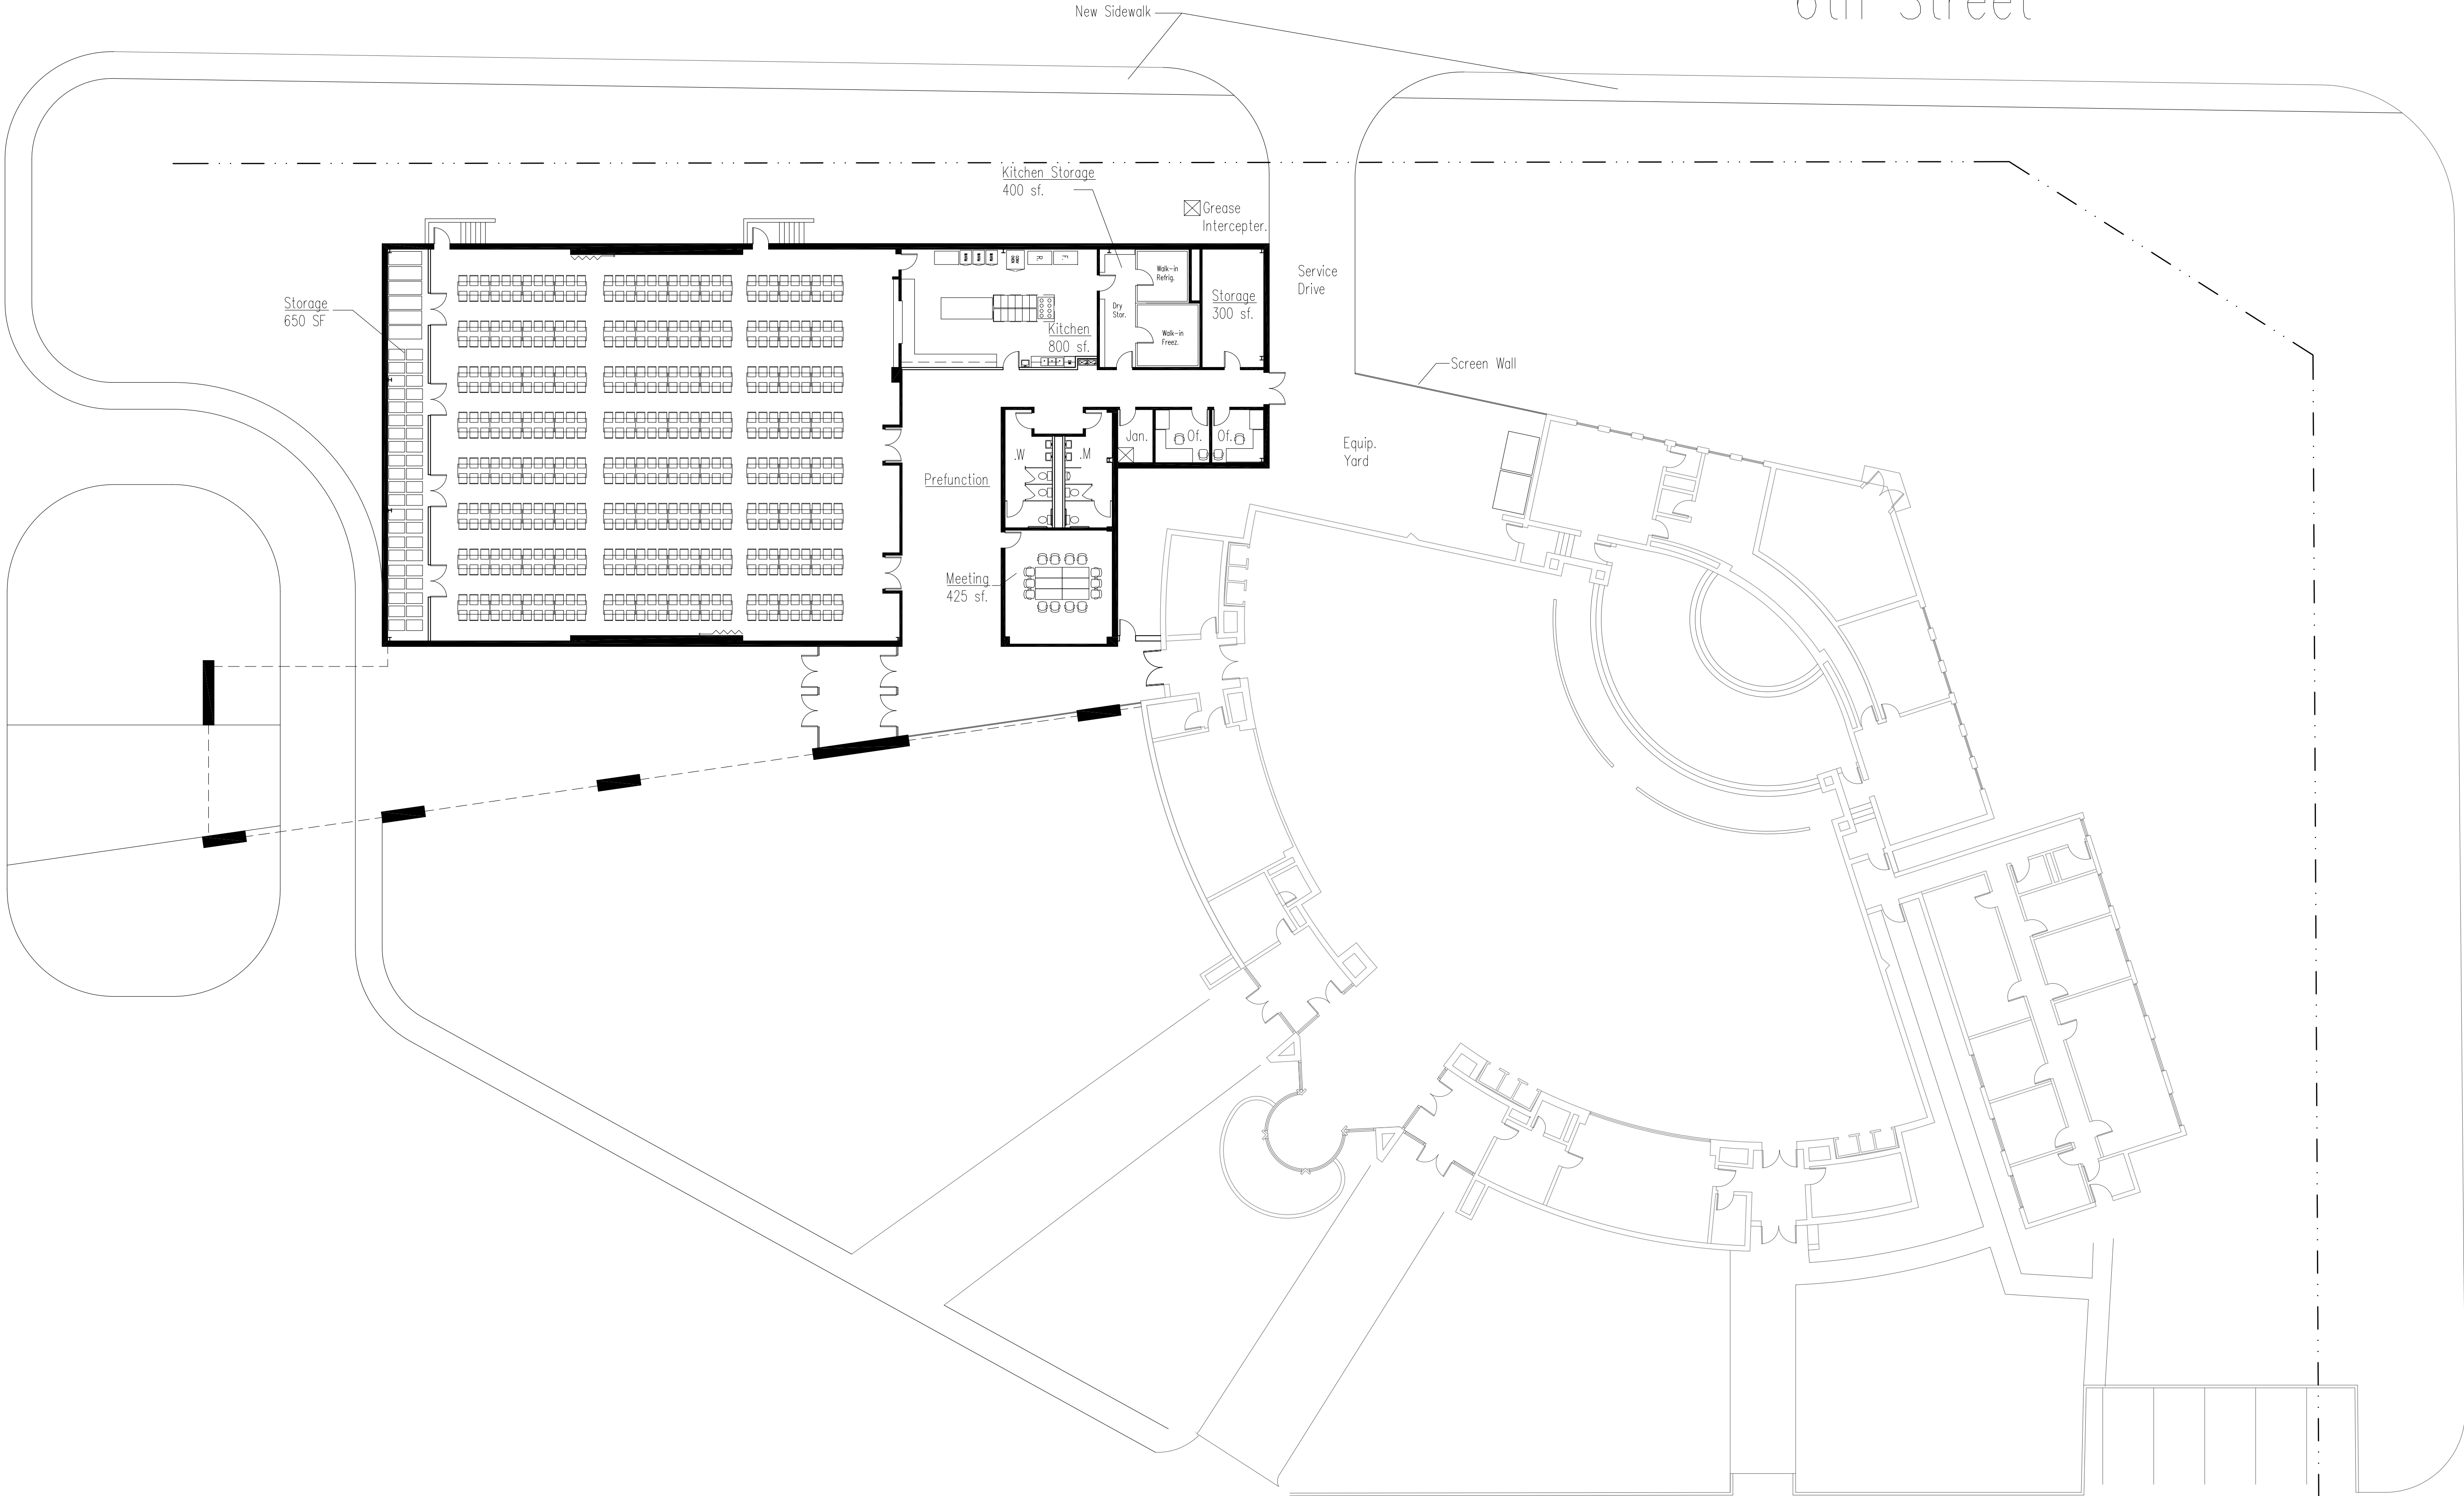

Floor Plan

12,500 sf.

SCALE:

1/16"=1'-0"

Little Flower Parish Center

fwai Architects

12 Feb. 12